


16-12-07

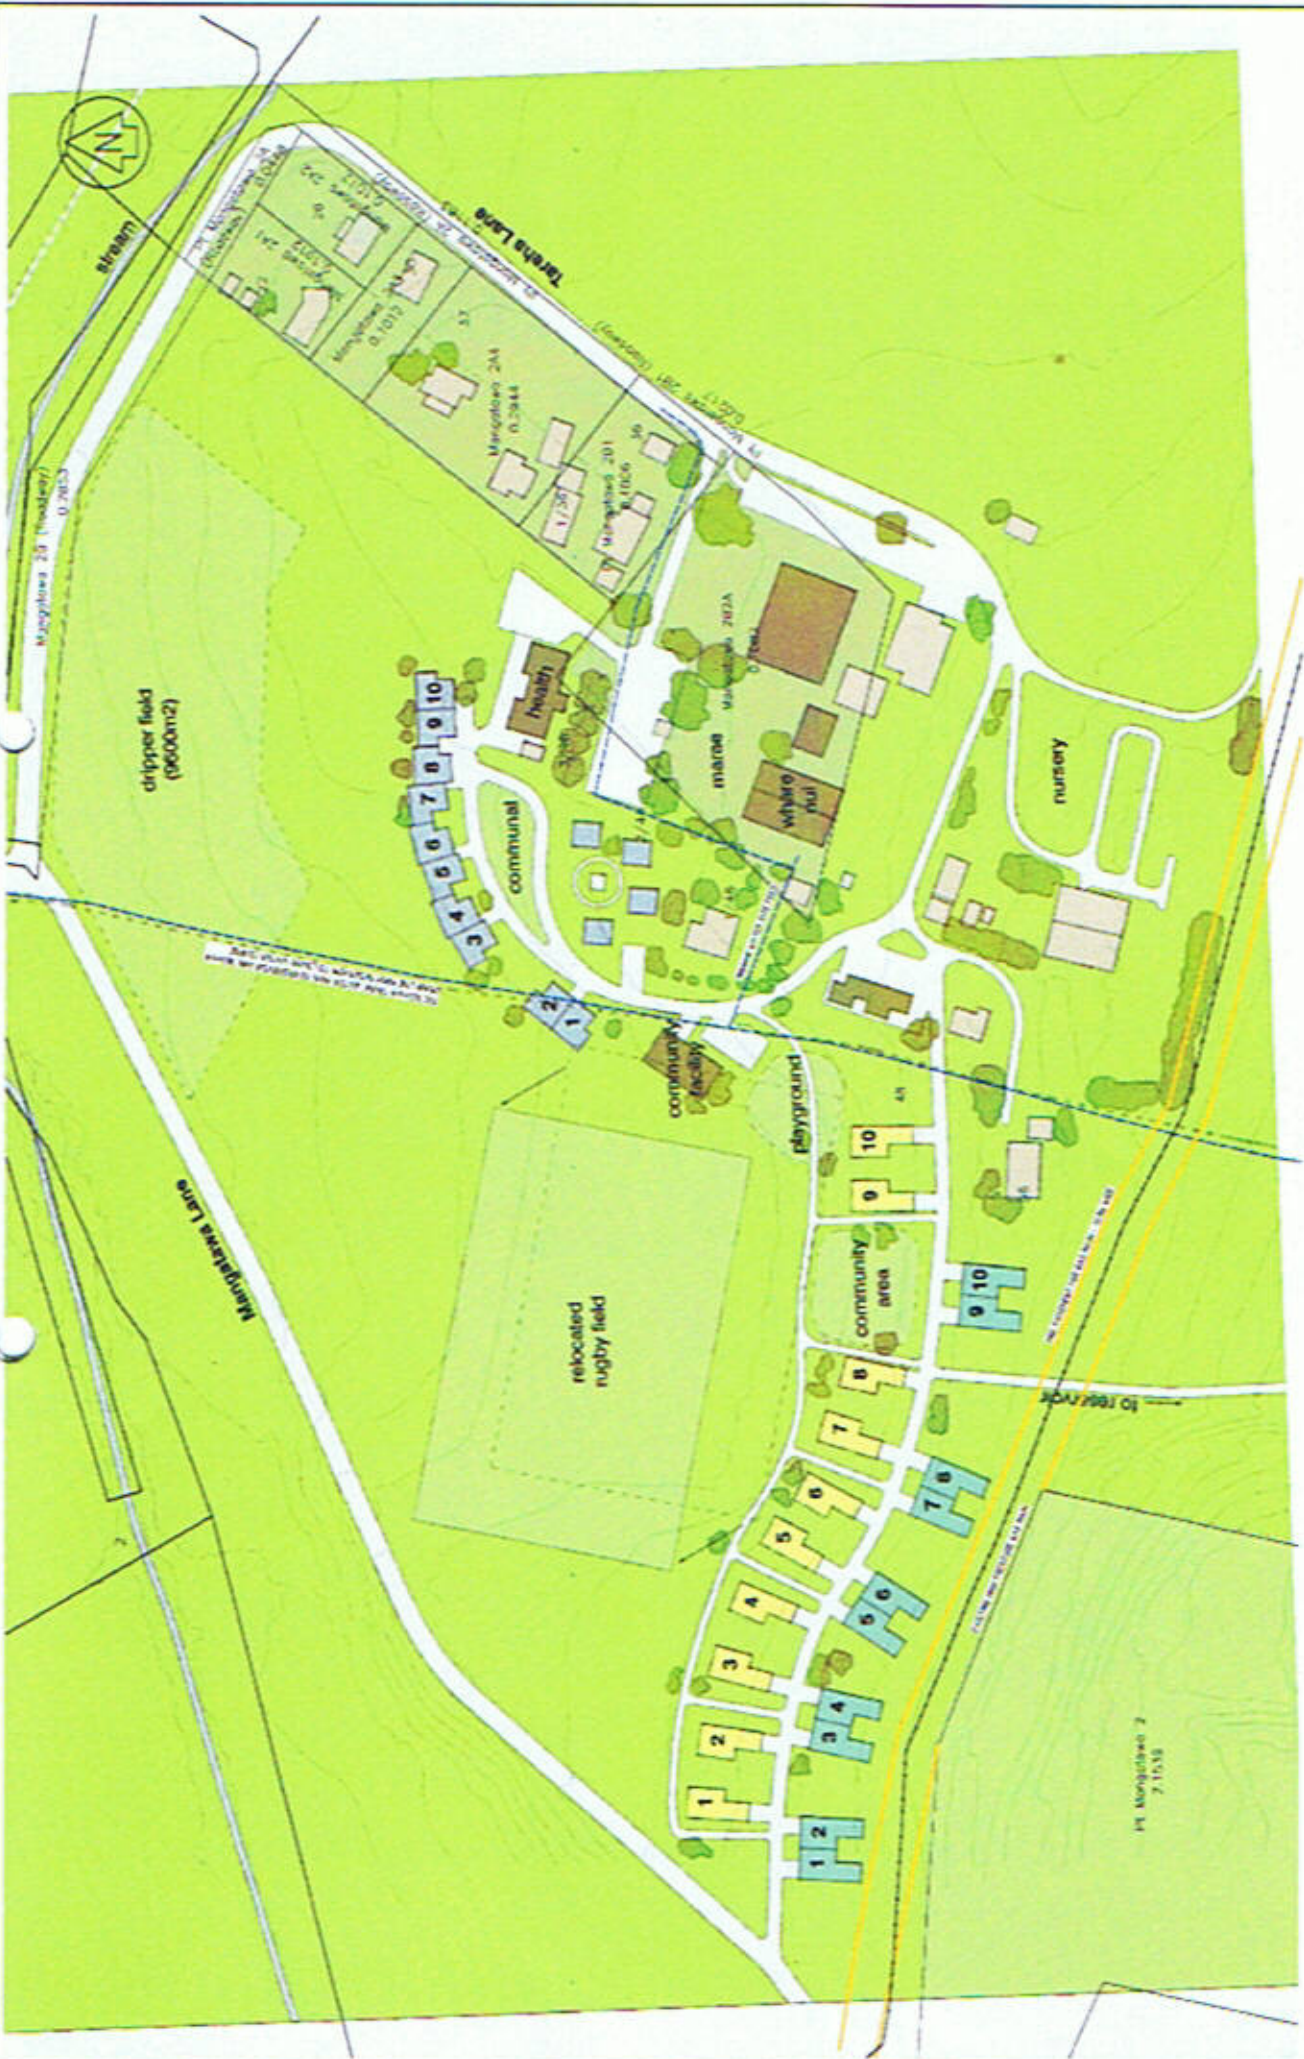

DATE:	16/12/07
PROJECT NAME:	MANKATAWA PAPA KANGA HOUSING PROJECT
CLIENT:	MANIAPAKI DISTRICT COUNCIL
SCALE:	1:750
PROJECT NO.:	100
DRAWN BY:	KEITH GIBSON
CHECKED BY:	KEITH GIBSON
DATE OF ISSUE:	16/12/07

GENERAL INFORMATION:  
**MASTER SITE LAYOUT**  
**PROPOSED DEVELOPMENT PLAN**

PROJECT NAME:  
**MANKATAWA PAPA KANGA HOUSING PROJECT**  
 PAPA KANGA

NO.	1	2	3	4	5	6	7	8	9	10
DATE										
BY										

DATE: 16/12/07  
**MANKATAWA PAPA KANGA HOUSING PROJECT**

ENGINEERS  
 SURVEYORS  
 PLANNERS



MANIAPAKI DISTRICT COUNCIL  
 PROJECT NO. 100  
 DATE OF ISSUE: 16/12/07